


\* Where cladding manufacturer requires more than 100mm of apron upstand under cladding, cladding supplier to supply and install over flashing to suite their requirements.

For details refer to cladding manufacturer.

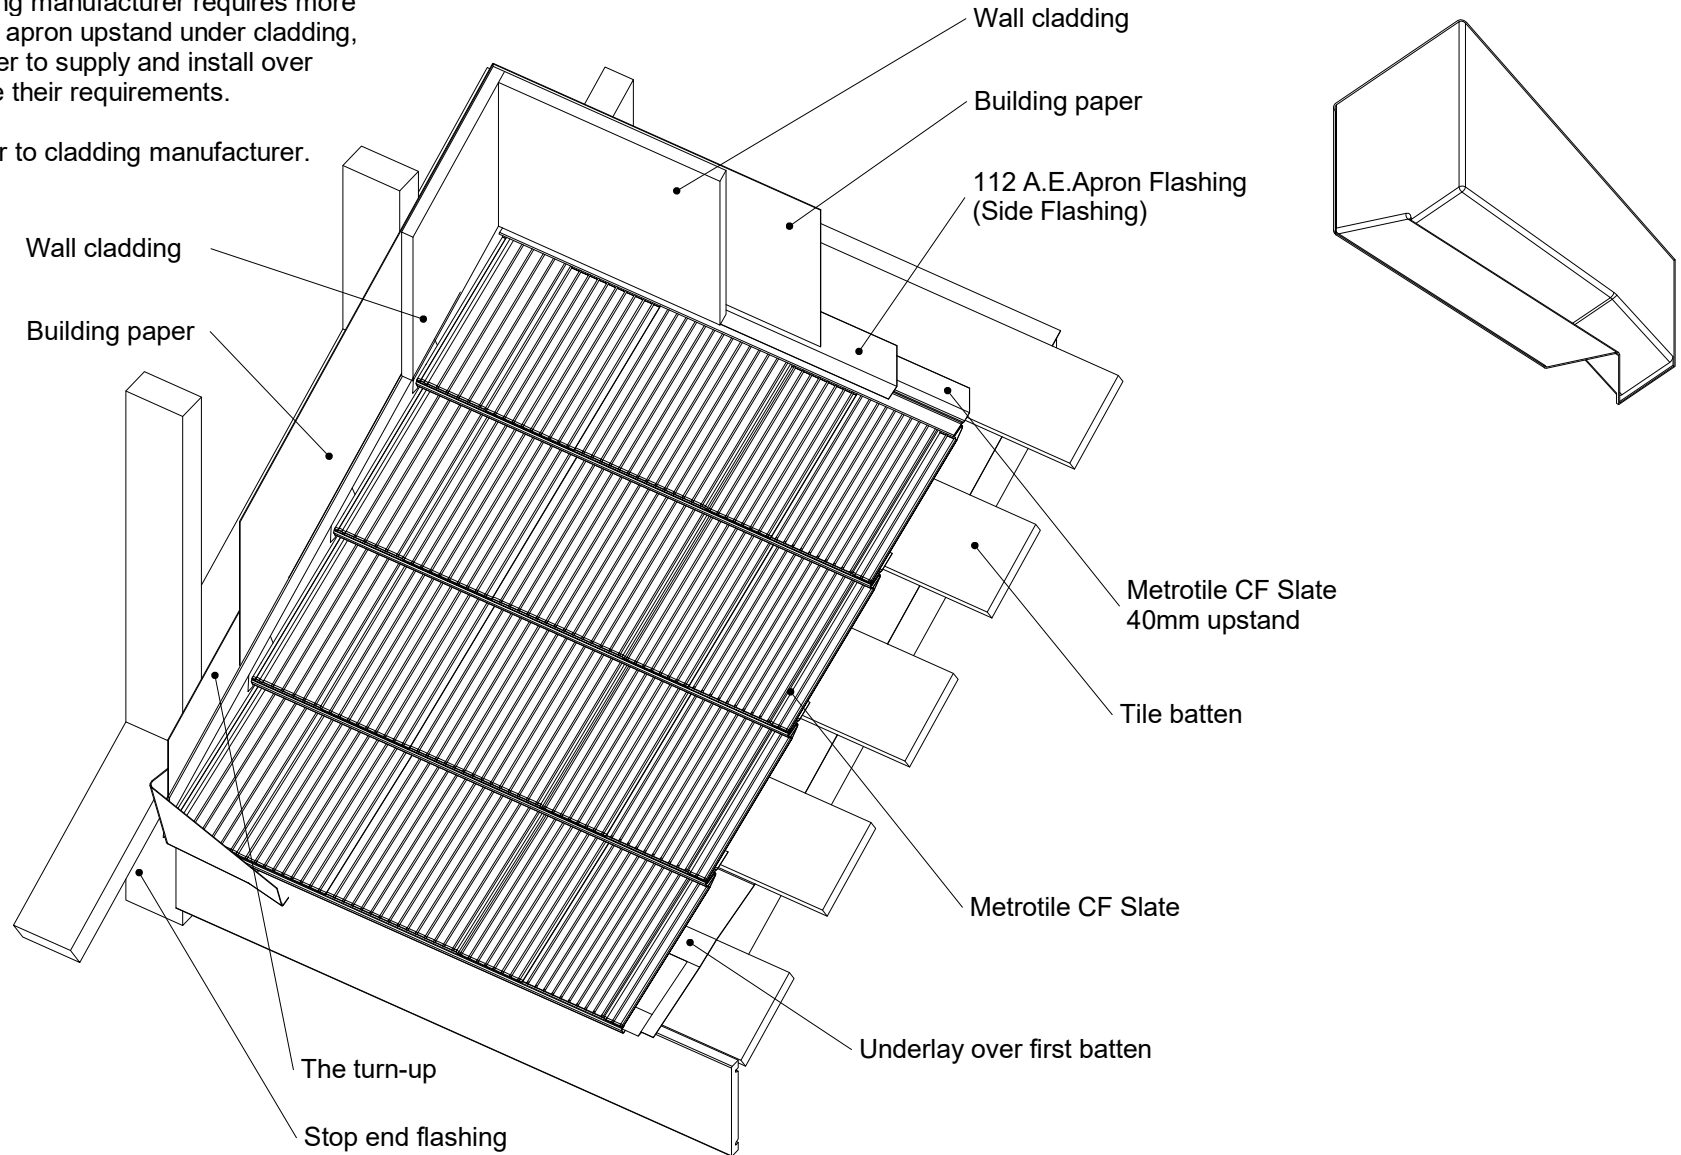

File:tilcor sh170 - wall to roof junctions	
Revision: 00	Source: metrotile.rvt
Scale: As indicated	Reference
Date: 27 Sep 2018	<b>SH170</b>